


Detalje L16 SU

Dato: 24.06.2008

Rev: 15.12.2008

Rev: 19.01.2009

Rev: 24.02.2009

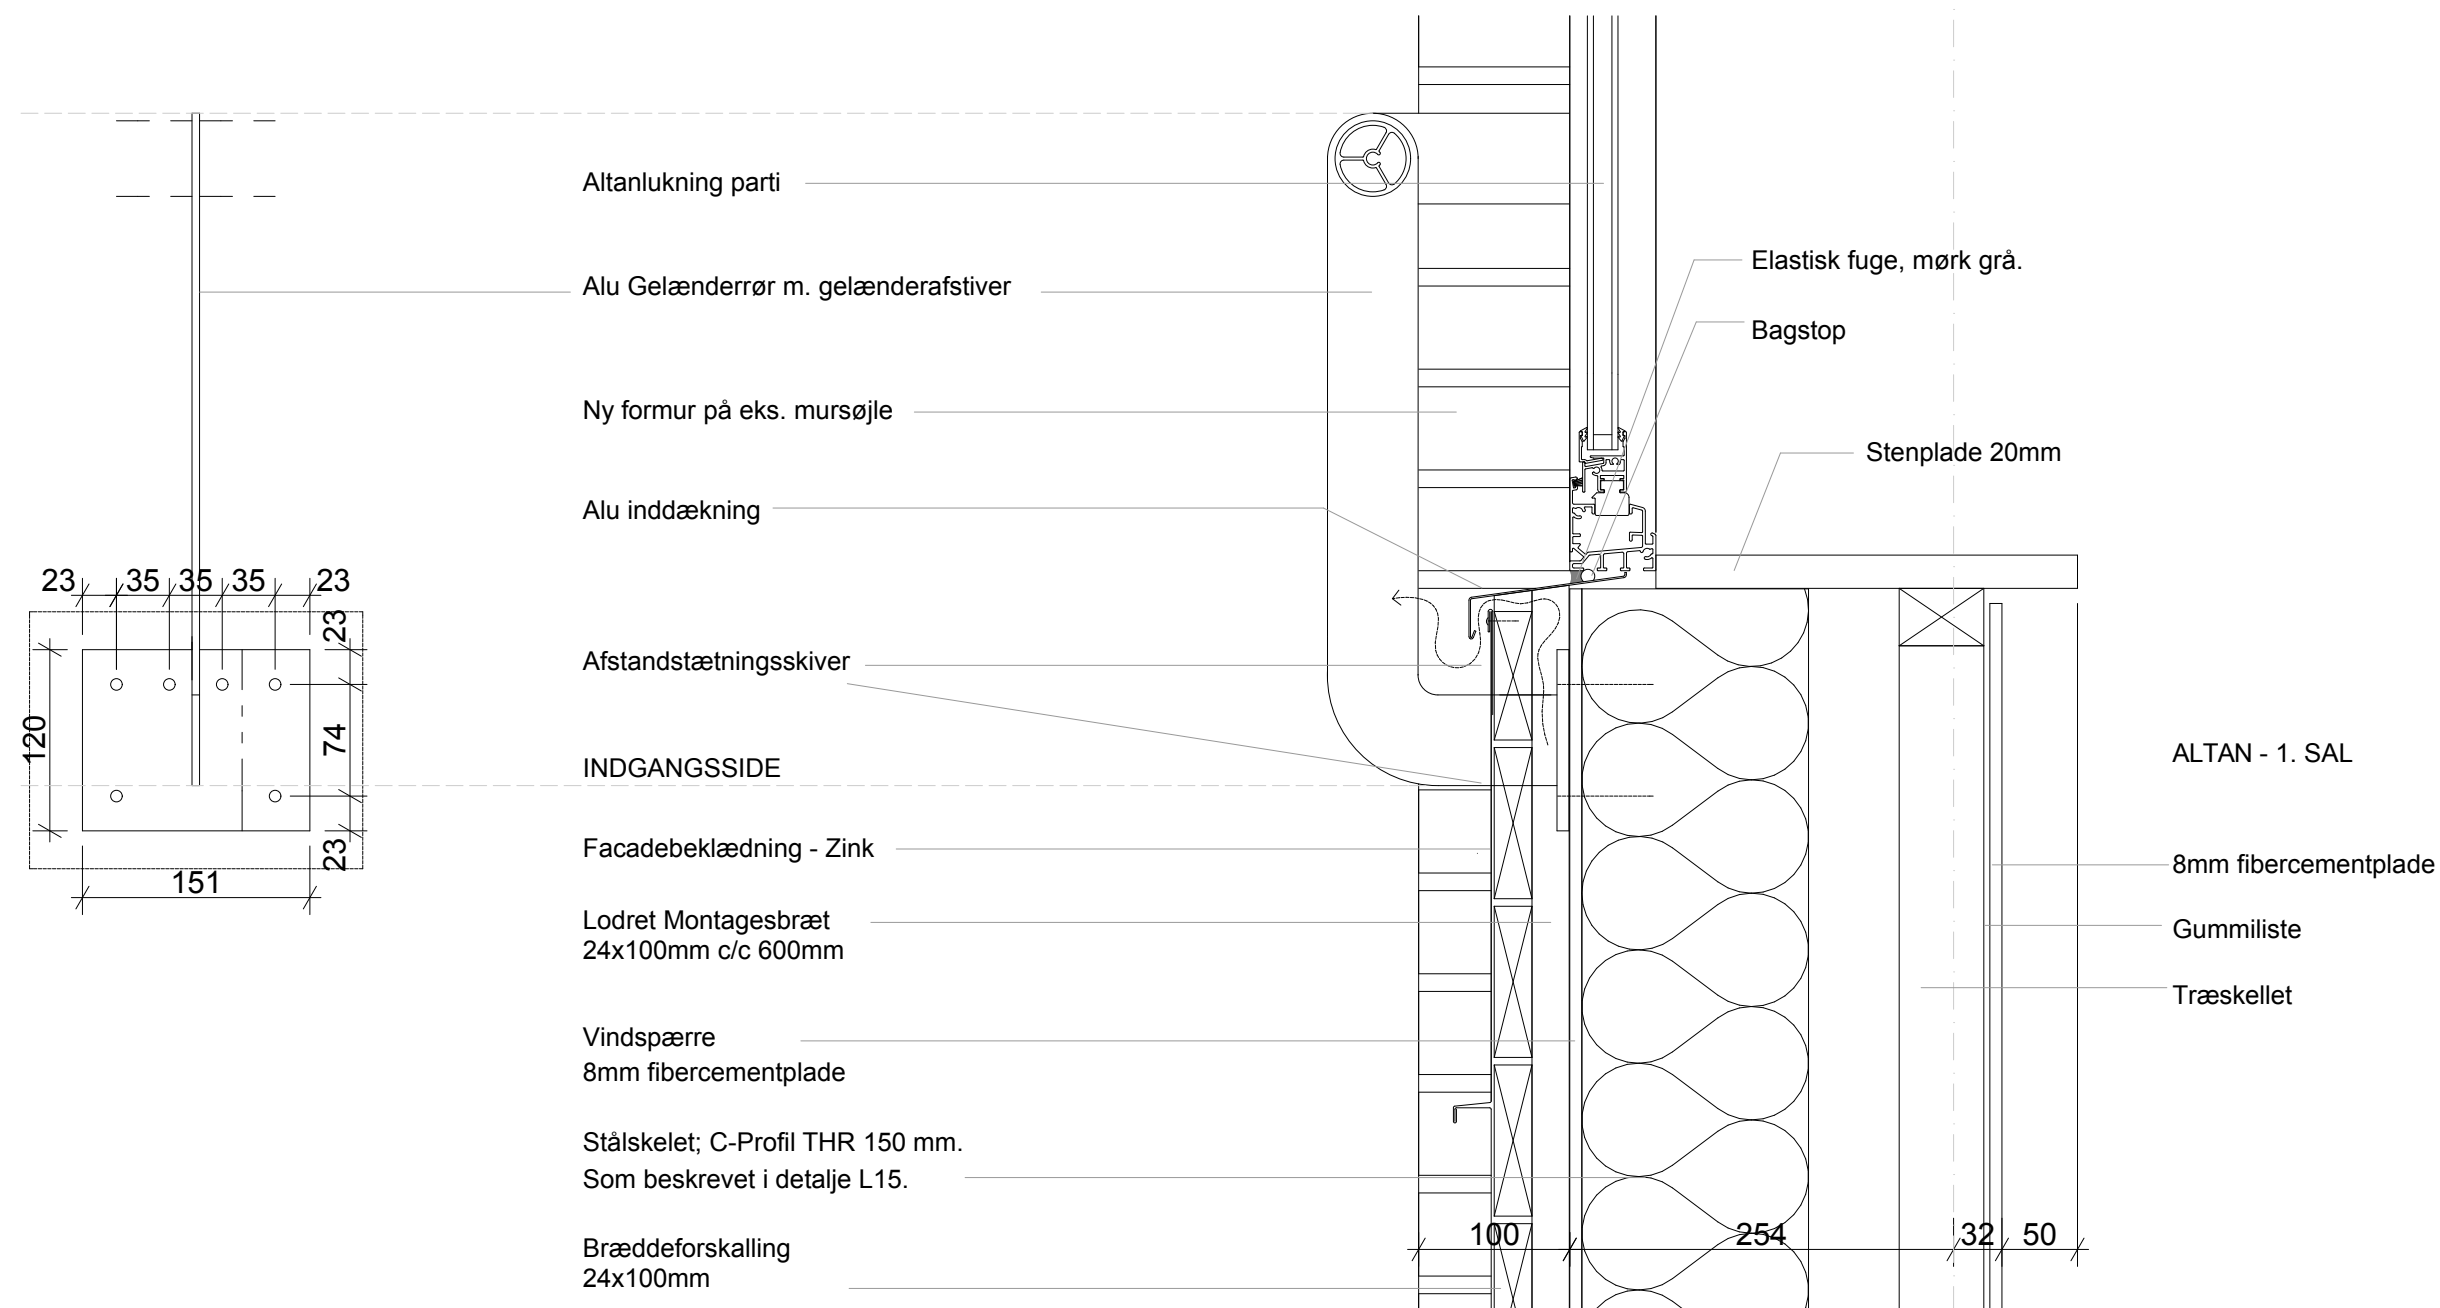

Altanbrytning m. bund af foldeglass -
Indgangsfacade/ Altan/ 1. sal - 1:5

GJESINGPARKEN - ESBJERG

Renovering - Boligblokke